


TUZLA

Y. BOĞAZIÇI

MEDITERRANEAN SEA

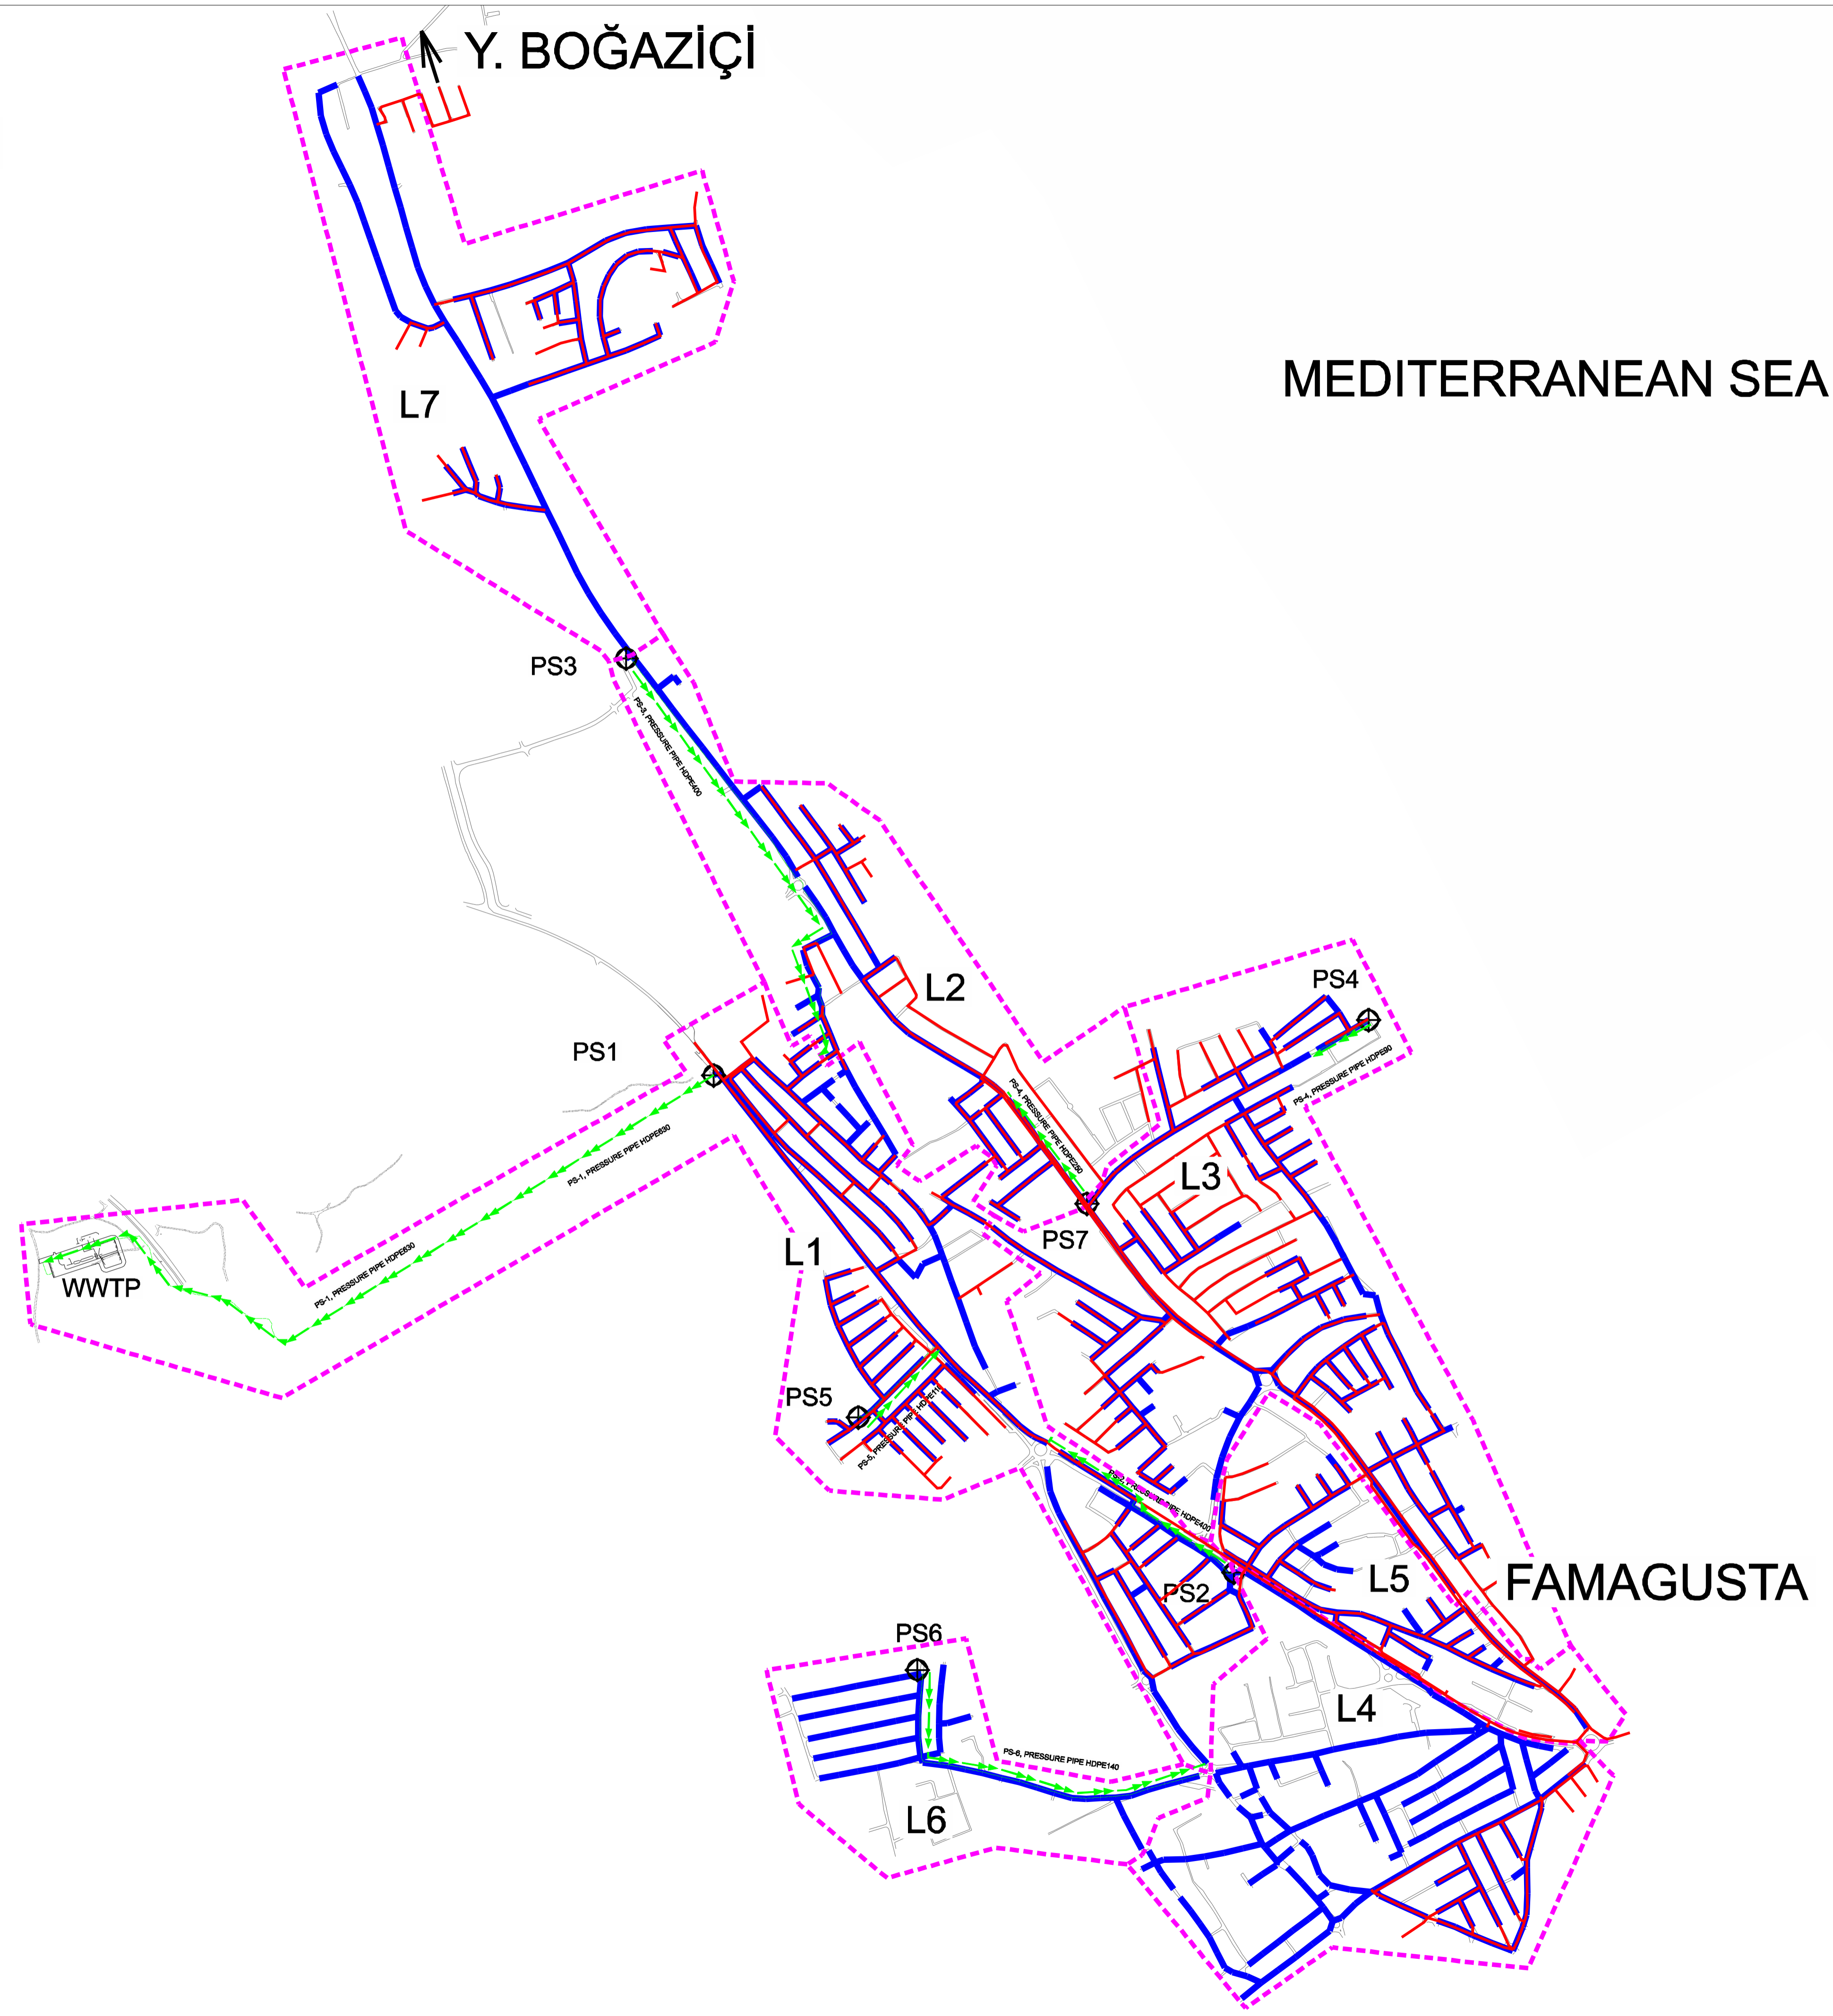


NICOSIA

FAMAGUSTA

LEGEND

- ROADS
- SEWER NETWORK
- RENEWAL WATER DISTRIBUTION
- PRESSURE PIPE (SEWER)
- ⊕ PS PUMPING STATION
- - - LOT BOUNDARY

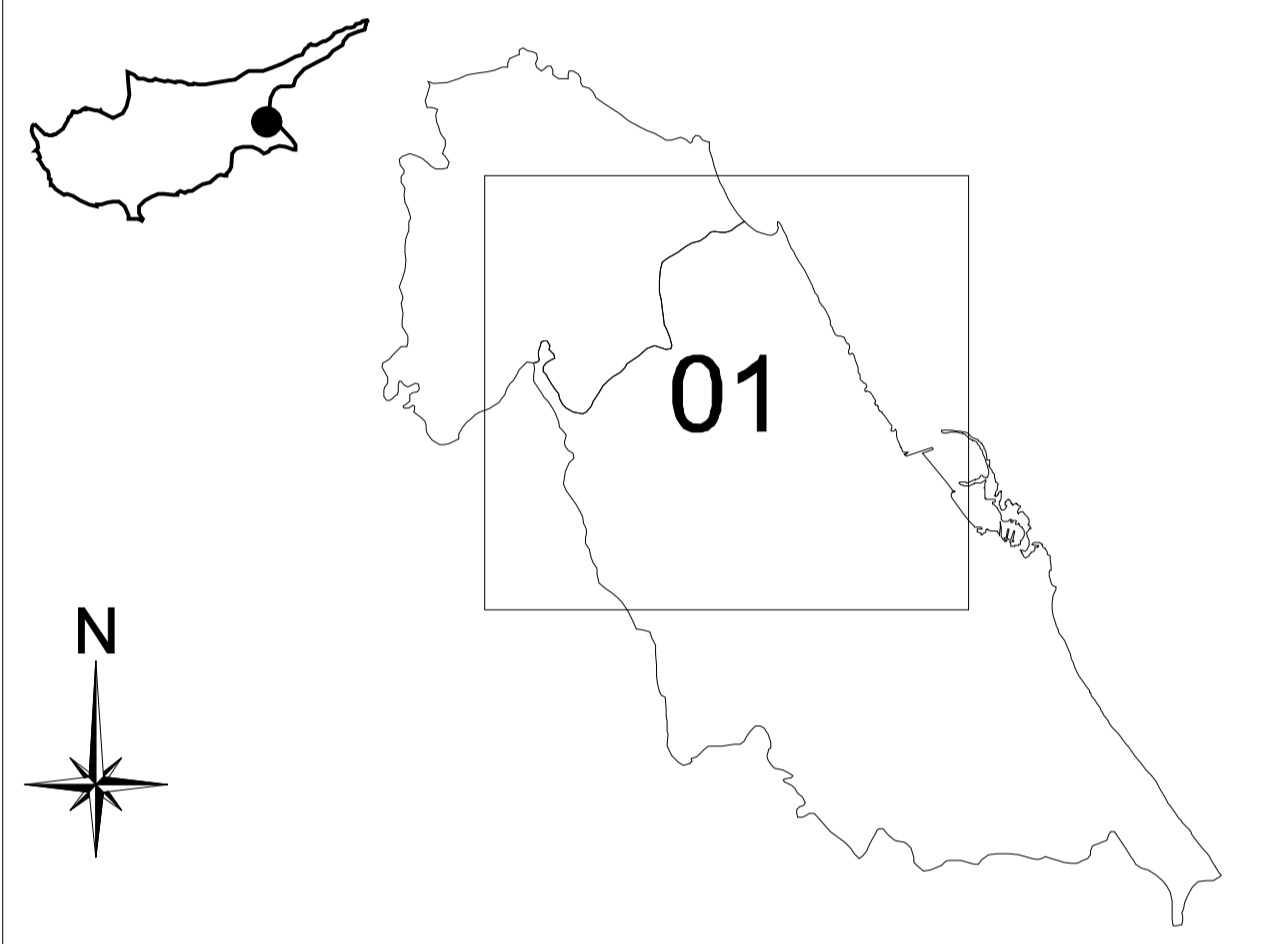

3			
2			
1			
INDEX	DESCRIPTION OF AMENDMENT	DATE	NAME



FICHTNER **hamrich**
INGENIEURGESELLSCHAFT

DESIGN OF PRIORITY WATER AND WASTEWATER PROJECTS IN THE NORTHERN PART OF CYPRUS

Renewal of Water Distribution Network and Construction of Sewer Network
Famagusta

DESIGNED BY : KIRTILOGLU	<p>Overview</p> <p>Overview Map</p>	
DRAWN BY : KIRTILOGLU		
CHECKED BY : KIYIK		
APPROVED BY : SCHOLZ		
DATE: March,2009	SCALE: (A1) 1:10000	DRWG No: FA - LY - 001